


A modern kitchen interior featuring white cabinetry, a central island with a white countertop, and three large, dark, dome-shaped pendant lights hanging over the island. The background shows a dining area with a table and chairs, and a large window with sheer curtains. The overall aesthetic is clean and minimalist.

OKD

Kitchen Design Package Sample
X-Ray Design
(Material list and Pricing sent in separate file)

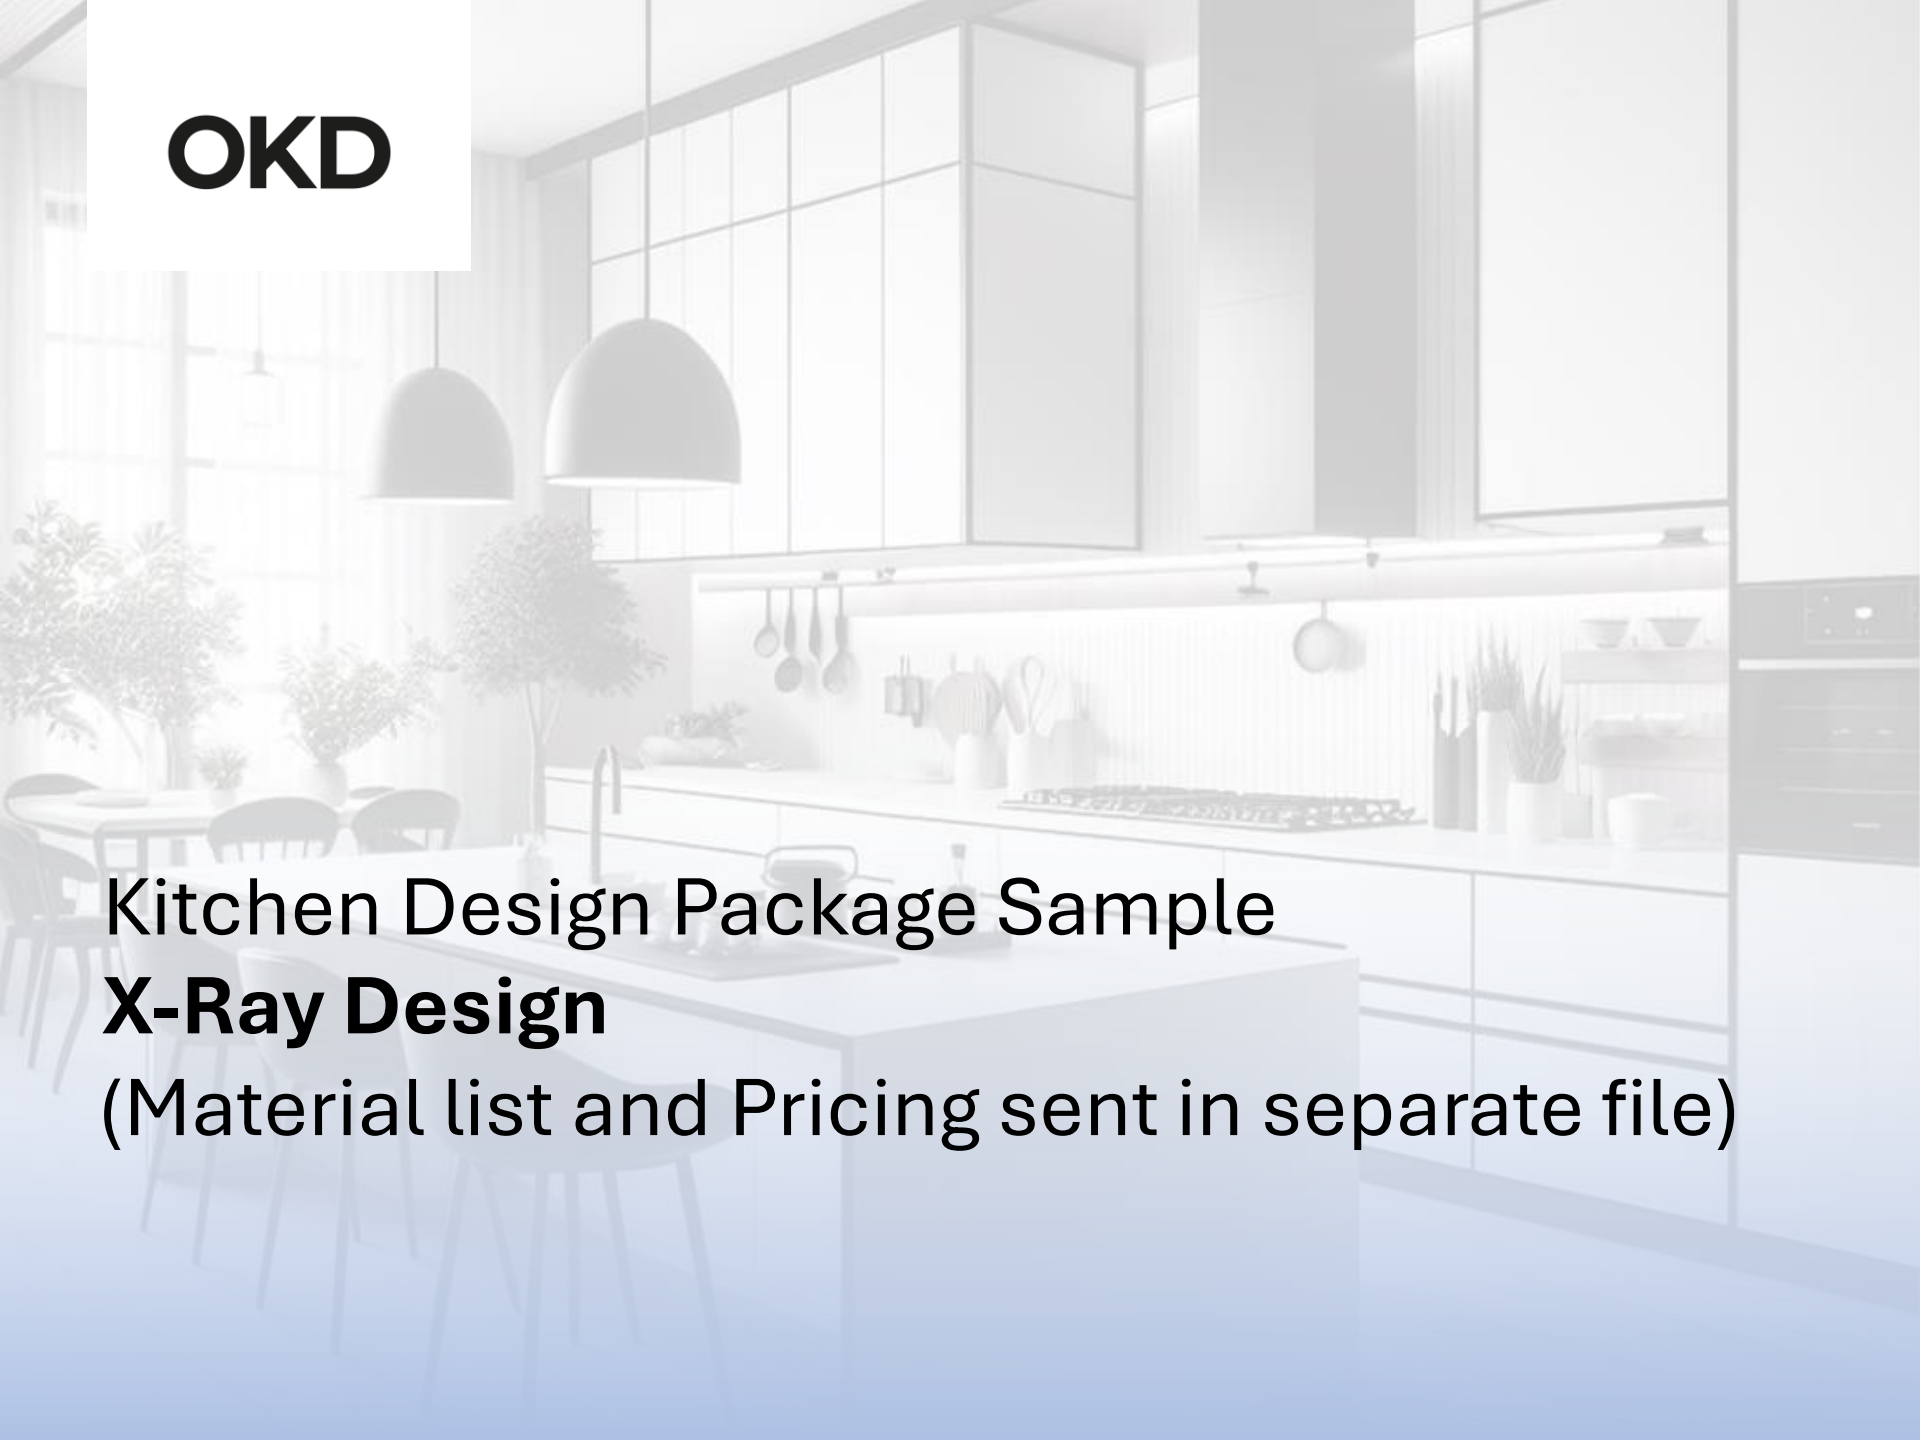

**KITCHEN
RENDERING**

08.22.2024

JOB# 12345 **PROJECT NAME:** NAME

VERSION # FINAL



ACME
KITCHENS

NOT TO SCALE



**KITCHEN
RENDERING**

08.22.2024

JOB# 12345 **PROJECT NAME:** NAME

VERSION # FINAL



ACME
KITCHENS

NOT TO SCALE



**KITCHEN
RENDERING**

08.22.2024

JOB# 12345 **PROJECT NAME:** NAME

VERSION # FINAL



ACME
KITCHENS

NOT TO SCALE



**KITCHEN
RENDERING**

08.22.2024

JOB# 12345 **PROJECT NAME:** NAME

VERSION # FINAL



ACME
KITCHENS

NOT TO SCALE



**KITCHEN
RENDERING**

08.22.2024


JOB# 12345 **PROJECT NAME:** NAME

VERSION # FINAL



ACME
KITCHENS

NOT TO SCALE

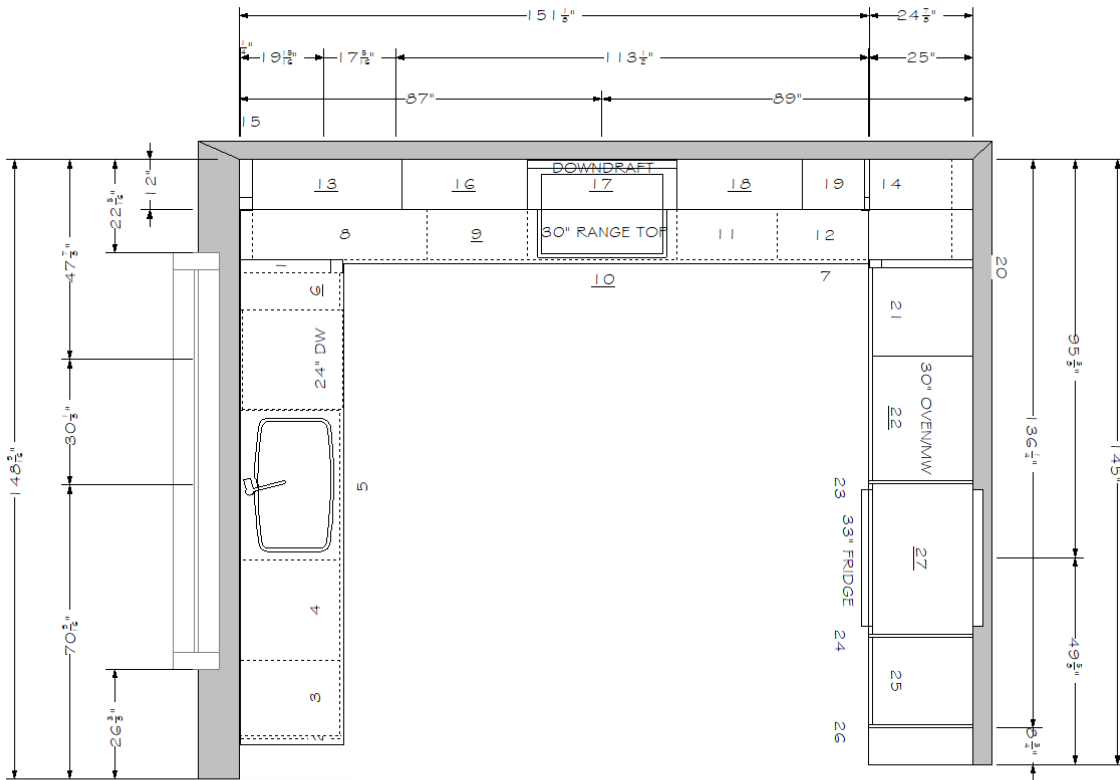

CUSTOMER NAME: SAMPLE BELLMONT

ROOM NAME: KITCHEN
CABINET LINE: VERO
DOOR STYLE: FUSION
FINISH: ASPEN
SPECIE: TEXTURE LAMINATE

CEILING HEIGHT 9'

Legend

- 1: EVMFB
- 2: BAP
- 3: EBF18L
- 4: E2BD24
- 5: EBF33G
- 6: EBF9L
- 7: TAP259G
- 8: EBBGF45L
- 9: E3BD24
- 10: E2BDC3G
- 11: E3BD24
- 12: EBBGF45R
- 13: EWBTUD3G42
- 14: ELMFW42
- 15: ELMFW42
- 16: EW3042
- 17: EW3G42
- 18: EW3042
- 19: WO1542
- 20: EVMFT9G
- 21: E2BFPD219G24L
- 22: EDO309G
- 23: TAP259G
- 24: TAP259G
- 25: E2BFPD219G24R
- 26: TAP259G
- 27: EWFD3G2424

KITCHEN PLAN VIEW

08.22.2024


JOB# 12345 PROJECT NAME: NAME

VERSION # FINAL



ACME
KITCHENS

NOT TO SCALE

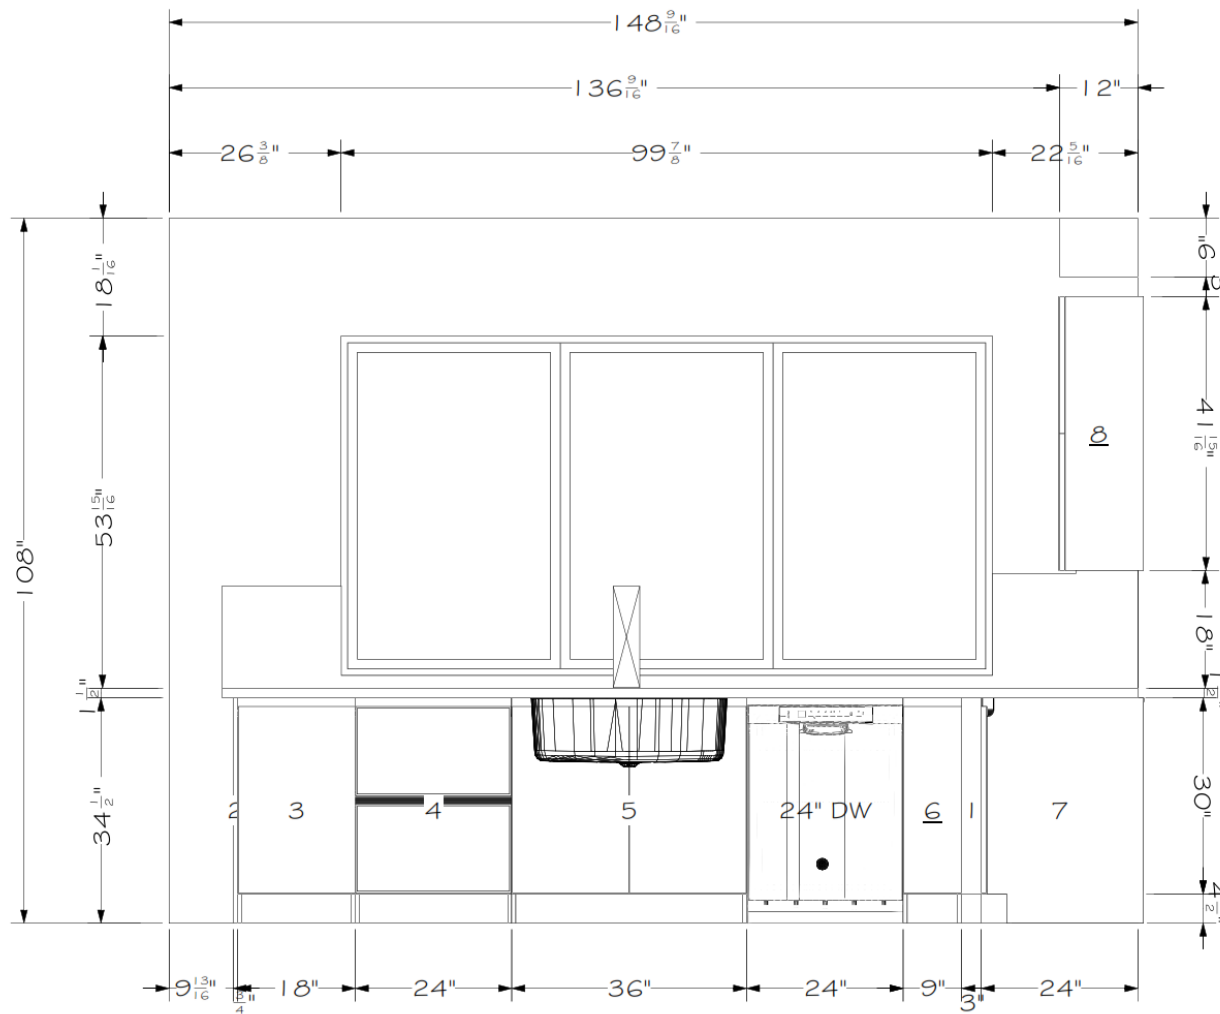

KITCHEN ELEVATION VIEW

08.22.2024


JOB# 12345 PROJECT NAME: NAME

VERSION # FINAL



ACME
KITCHENS

NOT TO SCALE

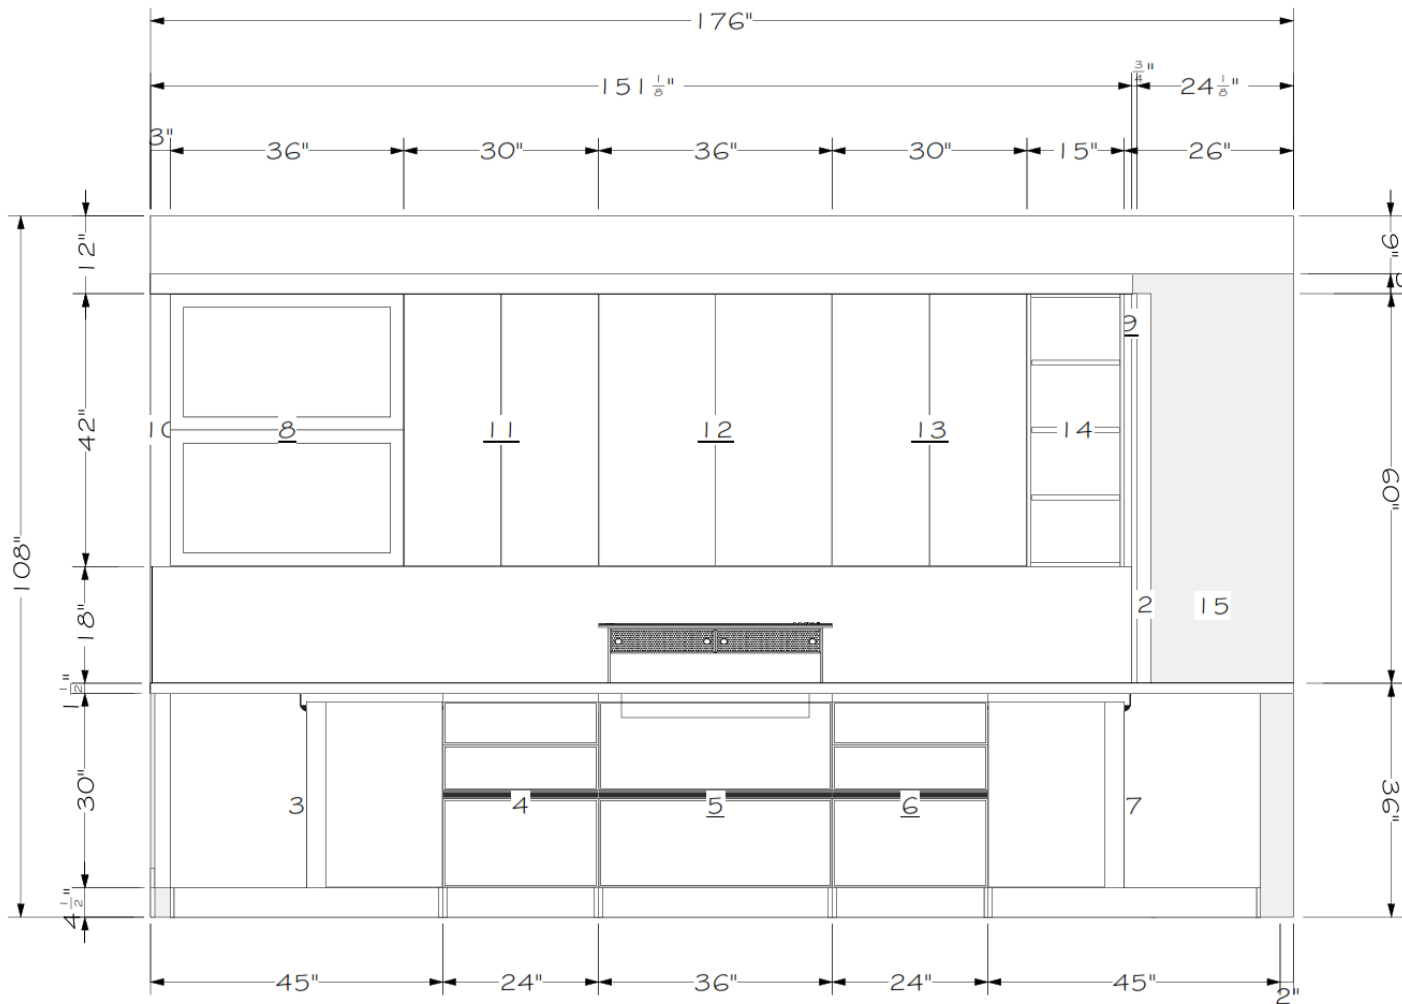

Legend

- 1: EVMFB
- 2: TAP259G
- 3: EBBCF45L
- 4: E3BD24
- 5: E2BDC36
- 6: E3BD24
- 7: EBBCF45R
- 8: EWBUD3642
- 9: ELMFW42
- 10: ELMFW42
- 11: EW3042
- 12: EW3642
- 13: EW3042
- 14: WO1542
- 15: EVMFT96

KITCHEN ELEVATION VIEW

08.22.2024


JOB# 12345 PROJECT NAME: NAME

VERSION # FINAL



ACME
KITCHENS

NOT TO SCALE

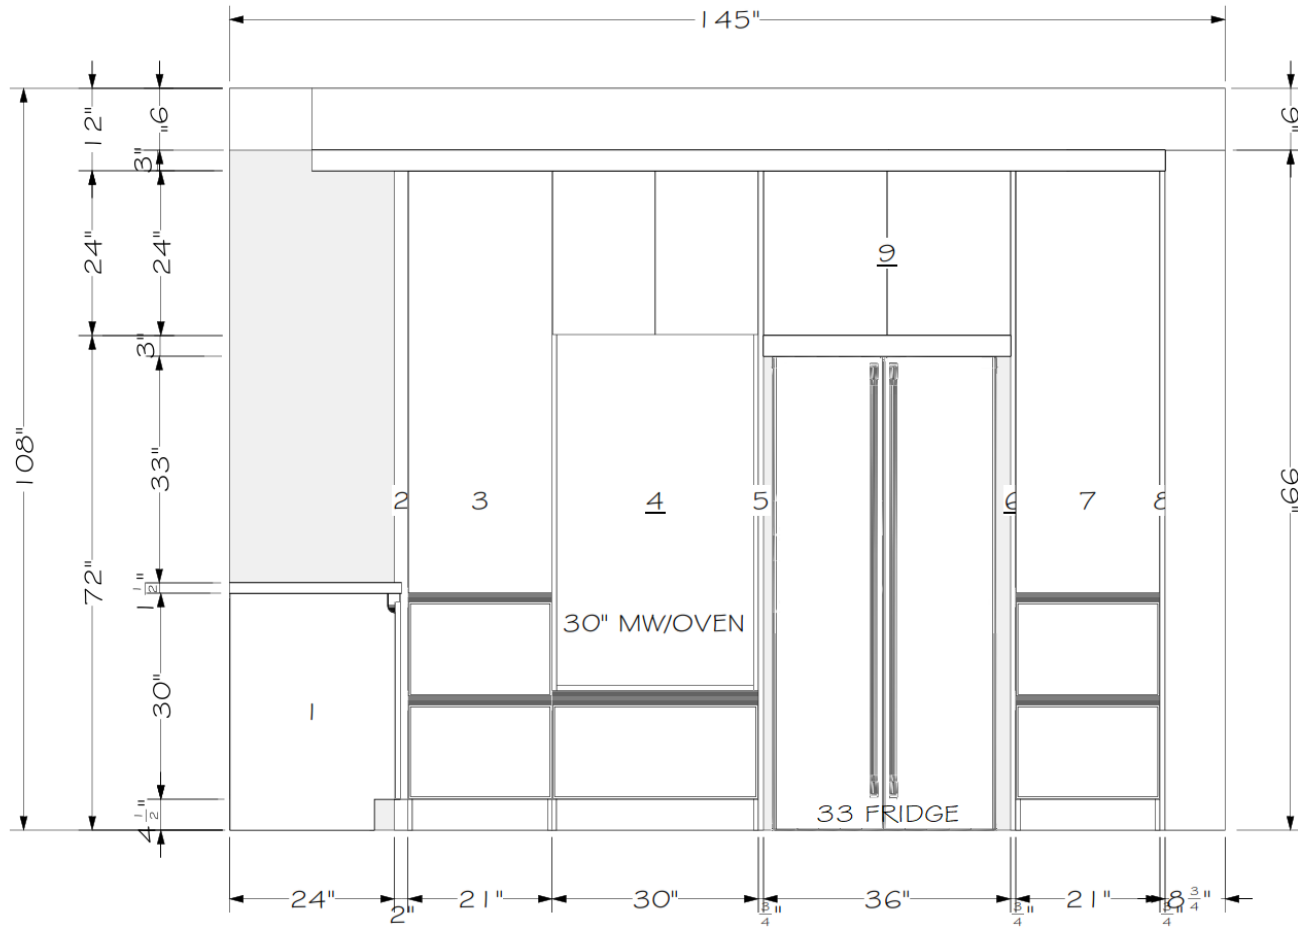

Legend

- 1: EBBCF45R
- 2: EVMFT96
- 3: E2BPD219624L
- 4: EDO3096
- 5: TAP2596
- 6: TAP2596
- 7: E2BPD219624R
- 8: TAP2596
- 9: EWFD362424

KITCHEN ELEVATION VIEW

08.22.2024

JOB# 12345 PROJECT NAME: NAME

VERSION # FINAL



ACME
KITCHENS

NOT TO SCALE